

TOLERANCES UNLESS OTHERWISE SPECIFIED

~~FRACTIONS 1/64 DEC 2 PL 1 01~~
~~ANGLES 1 P DEC 3 PL 1 005~~

STAR PARTS, INC.

SOUTH HACKENSACK

NEW JERSEY

PART No. CUTTER, LINER

REVISIONS



DATE

A

COMMERCIAL CUTTER TOLERANCES

LEFT HAND SPIRAL CUTTER

RIGHT HAND SPIRAL CUTTER

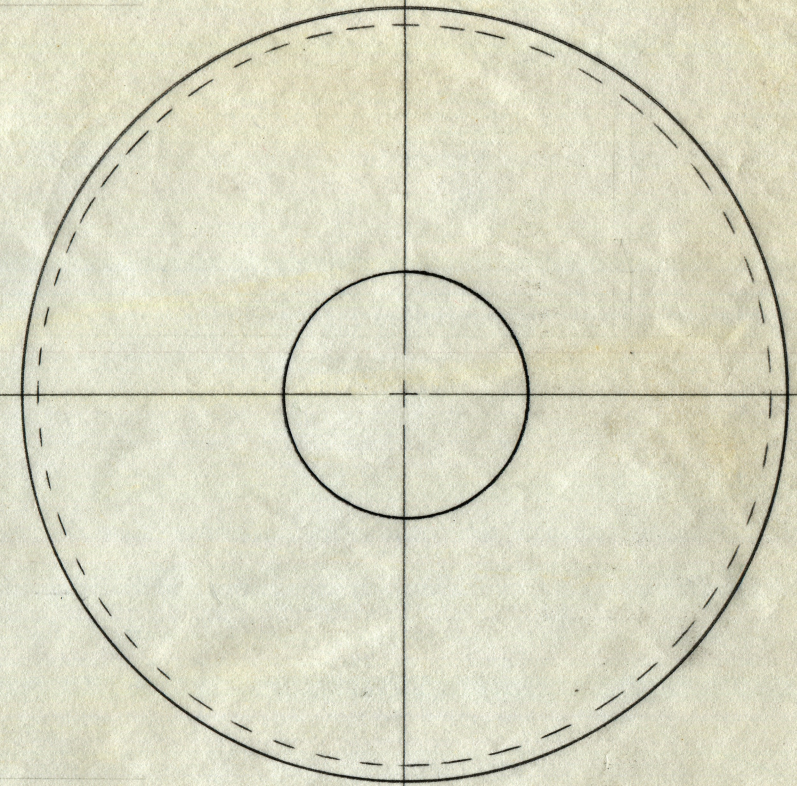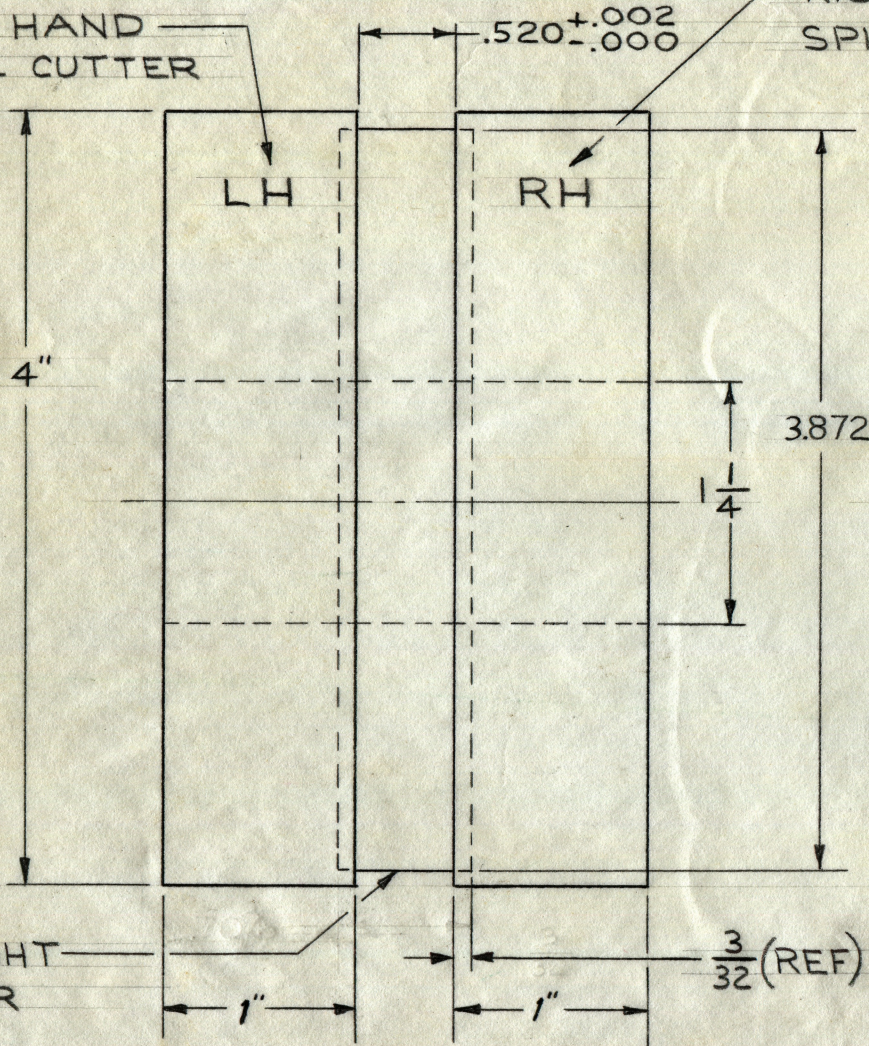

STRAIGHT CUTTER

$\frac{3}{32}$ (REF) 2 PLACES

NOTE:

1. GANG OF CUTTERS IS FOR TYPE 416 STAINLESS STEEL
2. GANG CONSISTS OFF: RIGHT HAND CUTTER 12 TEETH
LEFT HAND CUTTER 12 TEETH
INTERLOCKING STRAIGHT CUTTER 12 TEETH

CHK. <i>J.H.B.</i>	APPR.
DATE 5-7-63	Dwg. No. B-6914
SCALE FULL	DWN. F. HOLZL
NAME CUTTER, LINER	

PART No.